


Customer Cut Off Installation

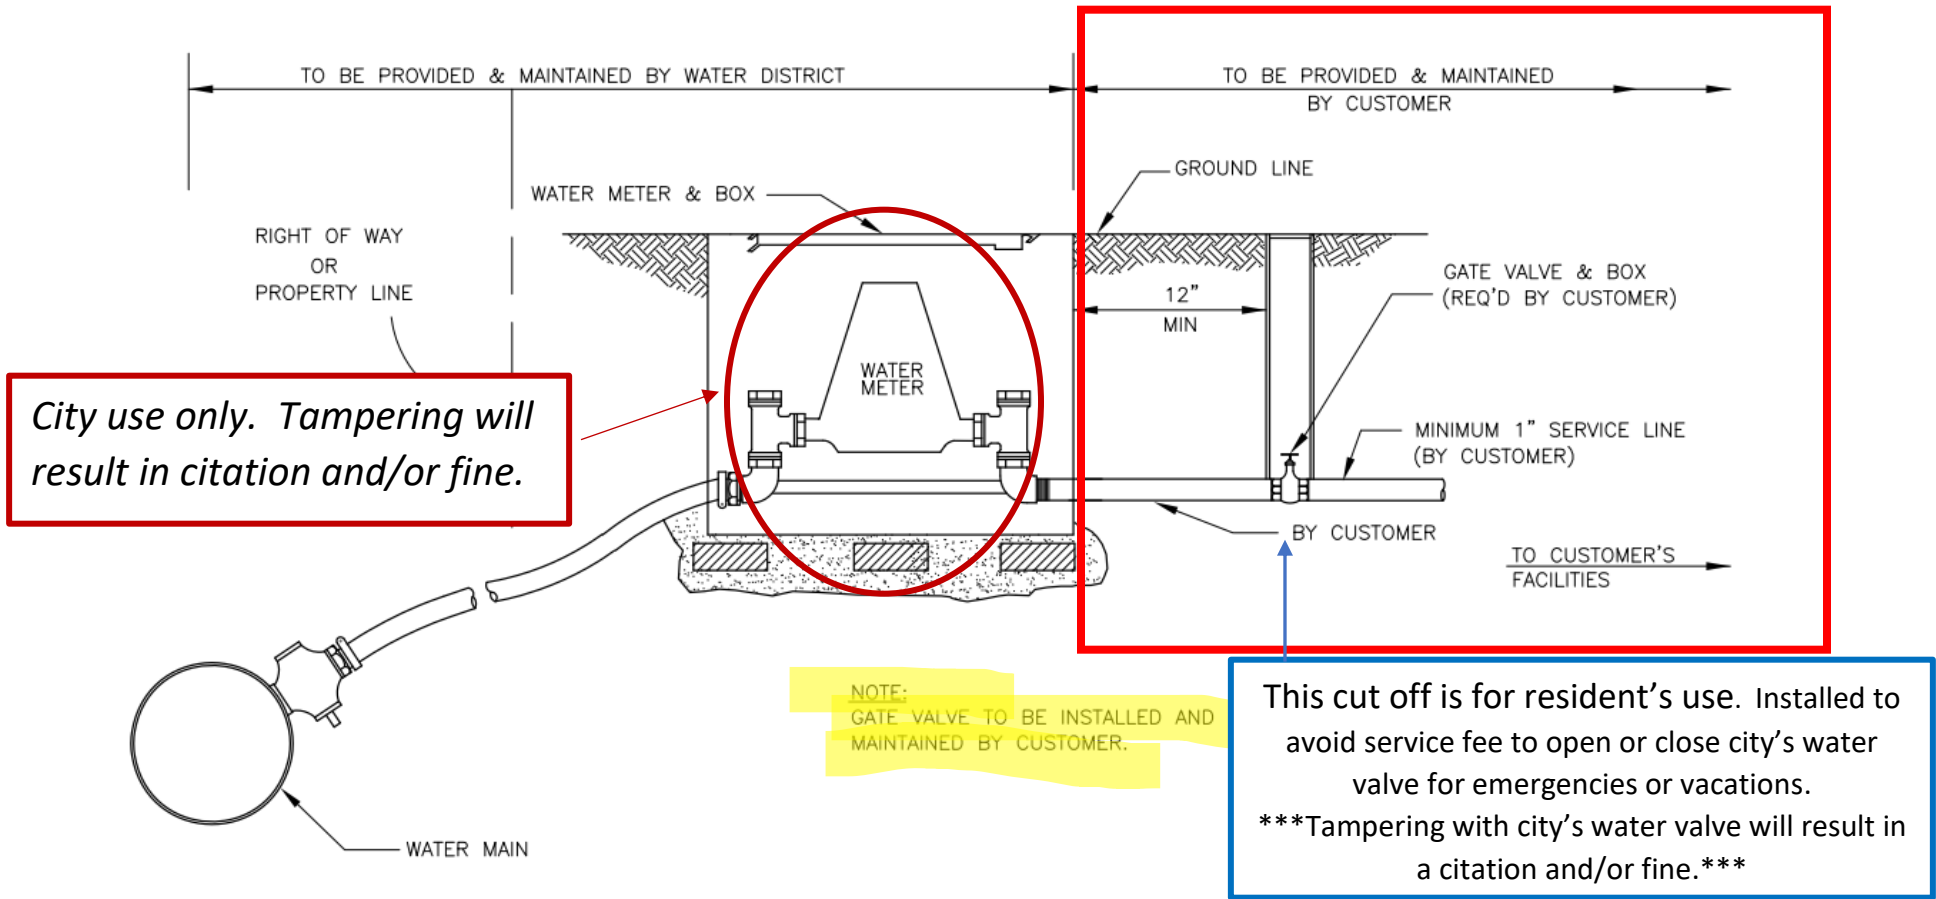

TYPICAL WATER SERVICE CONNECTION